



Central Polk Parkway PD&E Study

PANEL LOCATION KEY

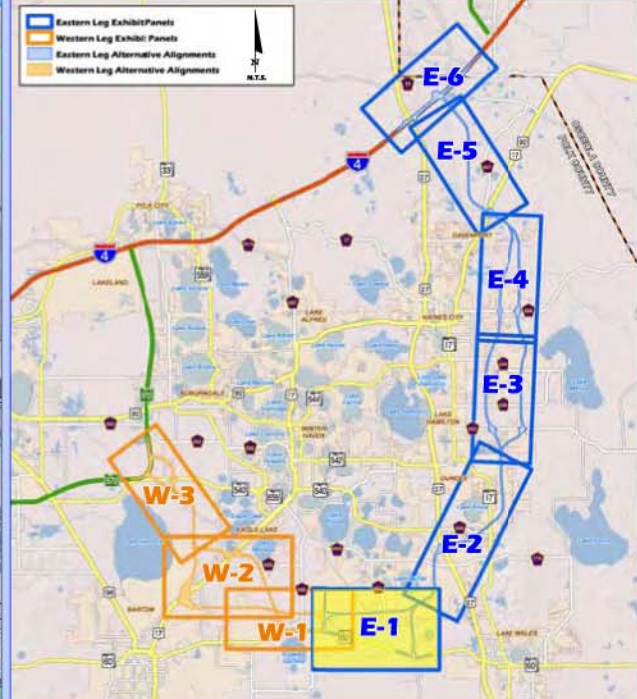


PROPOSED TYPICAL SECTION

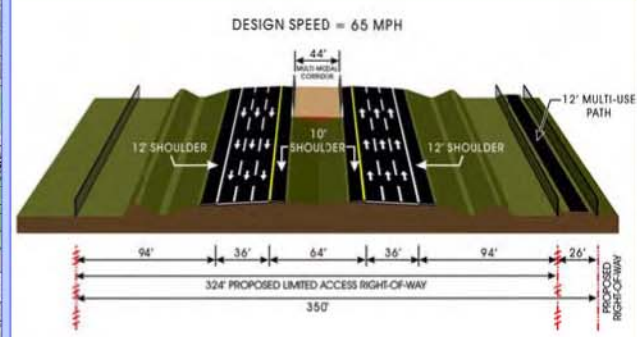

LEGEND

- | | | | | | | | | | | | | | | | |
|-----------------|-----------------|---------------------|---------------------------|--|---|--|----------------------|---------------------|-----------------------------|-------------------------------------|--|--------------------------------|----------------------------|----------------------|------------------------|
| --- COUNTY LINE | --- CITY LIMITS | --- PARCEL BOUNDARY | --- PROPOSED RIGHT-OF-WAY | --- PROPOSED LIMITED ACCESS RIGHT-OF-WAY | E201 ALTERNATIVE ALIGNMENT LINKS | [E101] RECOMMENDED CORRIDOR LINKS | --- PROPOSED ROADWAY | --- PROPOSED BRIDGE | --- PROPOSED MULTI-USE PATH | --- WIDENING/CONSTRUCTION BY OTHERS | ● ● POTENTIAL RELOCATION (B = BUSINESS; R = RESIDENCE) | ▲ POTENTIAL CONTAMINATION SITE | --- EXISTING SURFACE WATER | --- EXISTING WETLAND | --- CONSERVATION LANDS |
|-----------------|-----------------|---------------------|---------------------------|--|---|--|----------------------|---------------------|-----------------------------|-------------------------------------|--|--------------------------------|----------------------------|----------------------|------------------------|

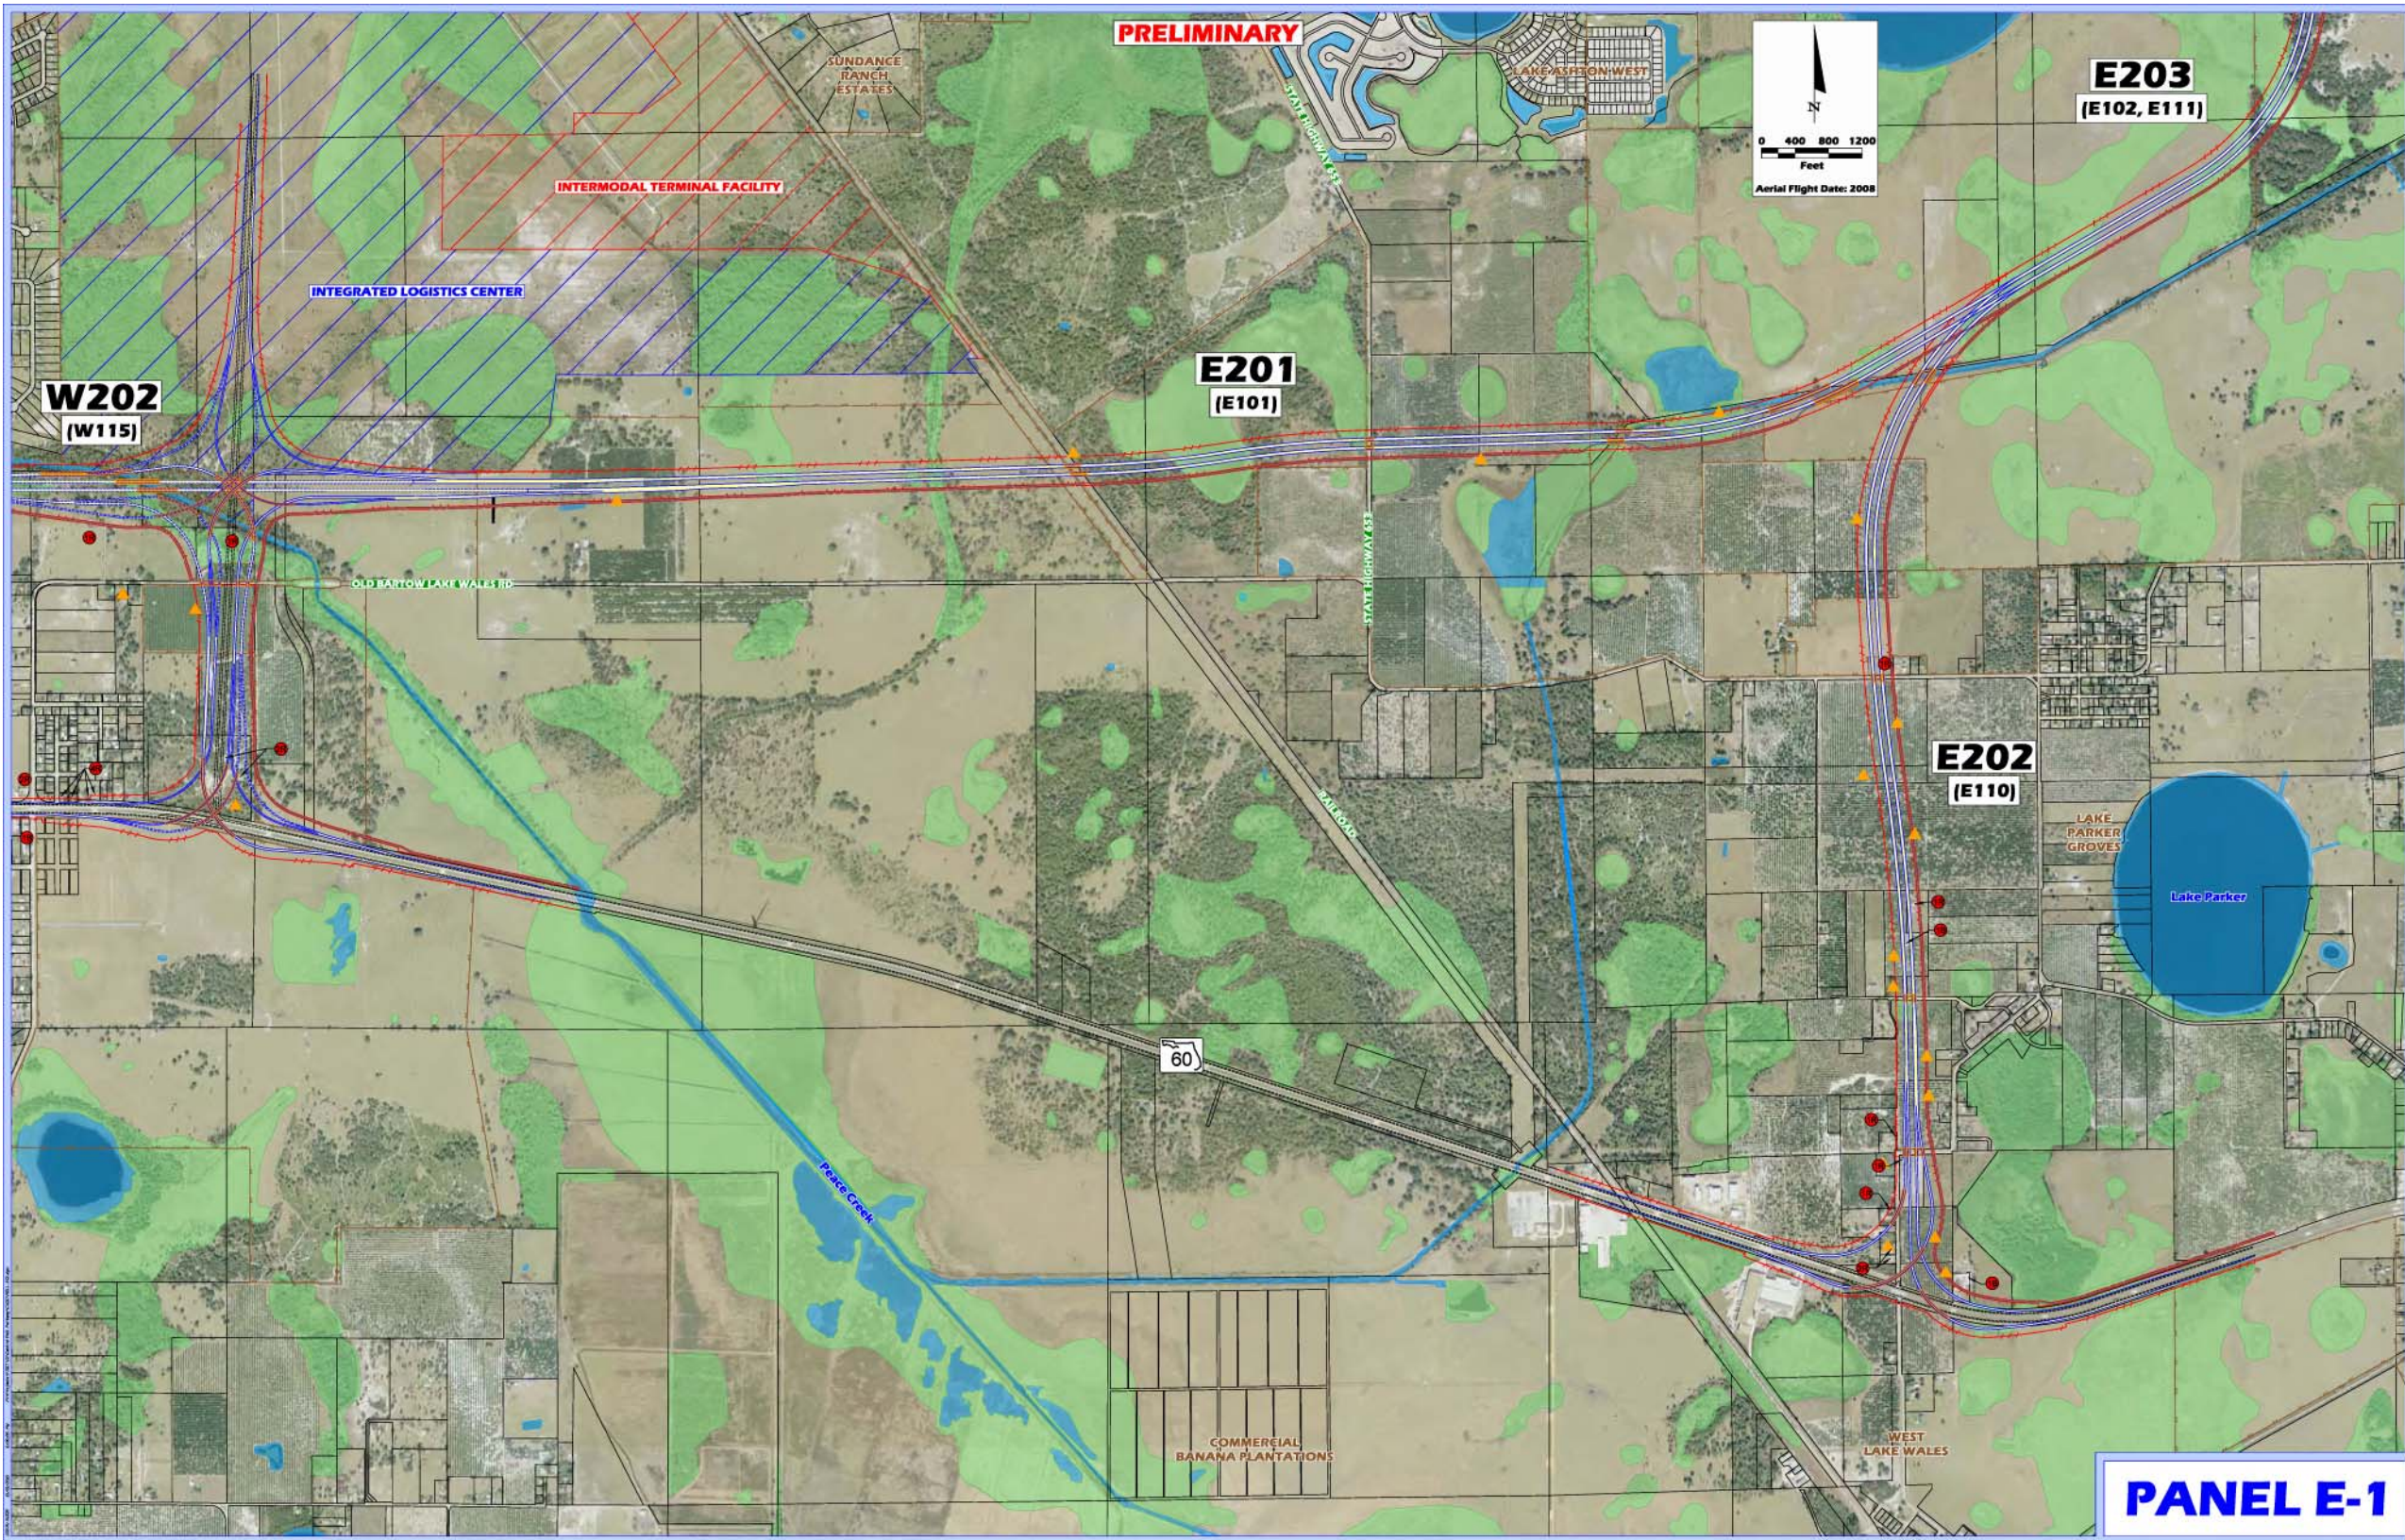

PANEL E-1