


Central Polk Parkway PD&E Study


PANEL LOCATION KEY

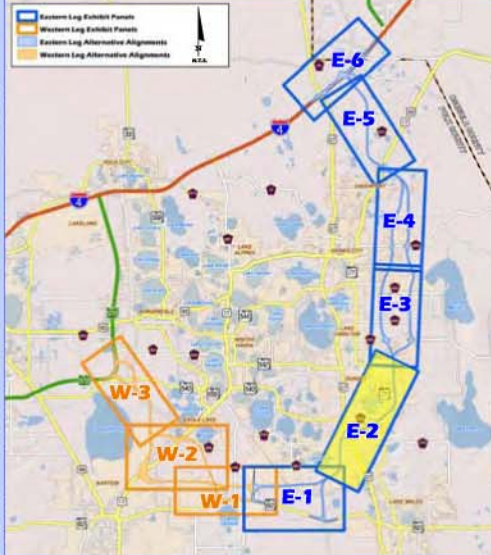

LEGEND

- | | |
|--------------------------------------|--|
| COUNTY LINE | PROPOSED BRIDGE |
| CITY LIMITS | PROPOSED MULTI-USE PATH |
| PARCEL BOUNDARY | WIDENING/CONSTRUCTION BY OTHERS |
| PROPOSED RIGHT-OF-WAY | POTENTIAL RELOCATION # - BUSINESS, # - RESIDENCE |
| PROPOSED LIMITED ACCESS RIGHT-OF-WAY | POTENTIAL CONTAMINATION SITE |
| [E201] ALTERNATIVE ALIGNMENT LINKS | EXISTING SURFACE WATER |
| [E101] RECOMMENDED CORRIDOR LINKS | EXISTING WETLAND |
| PROPOSED ROADWAY | CONSERVATION LANDS |

PRELIMINARY

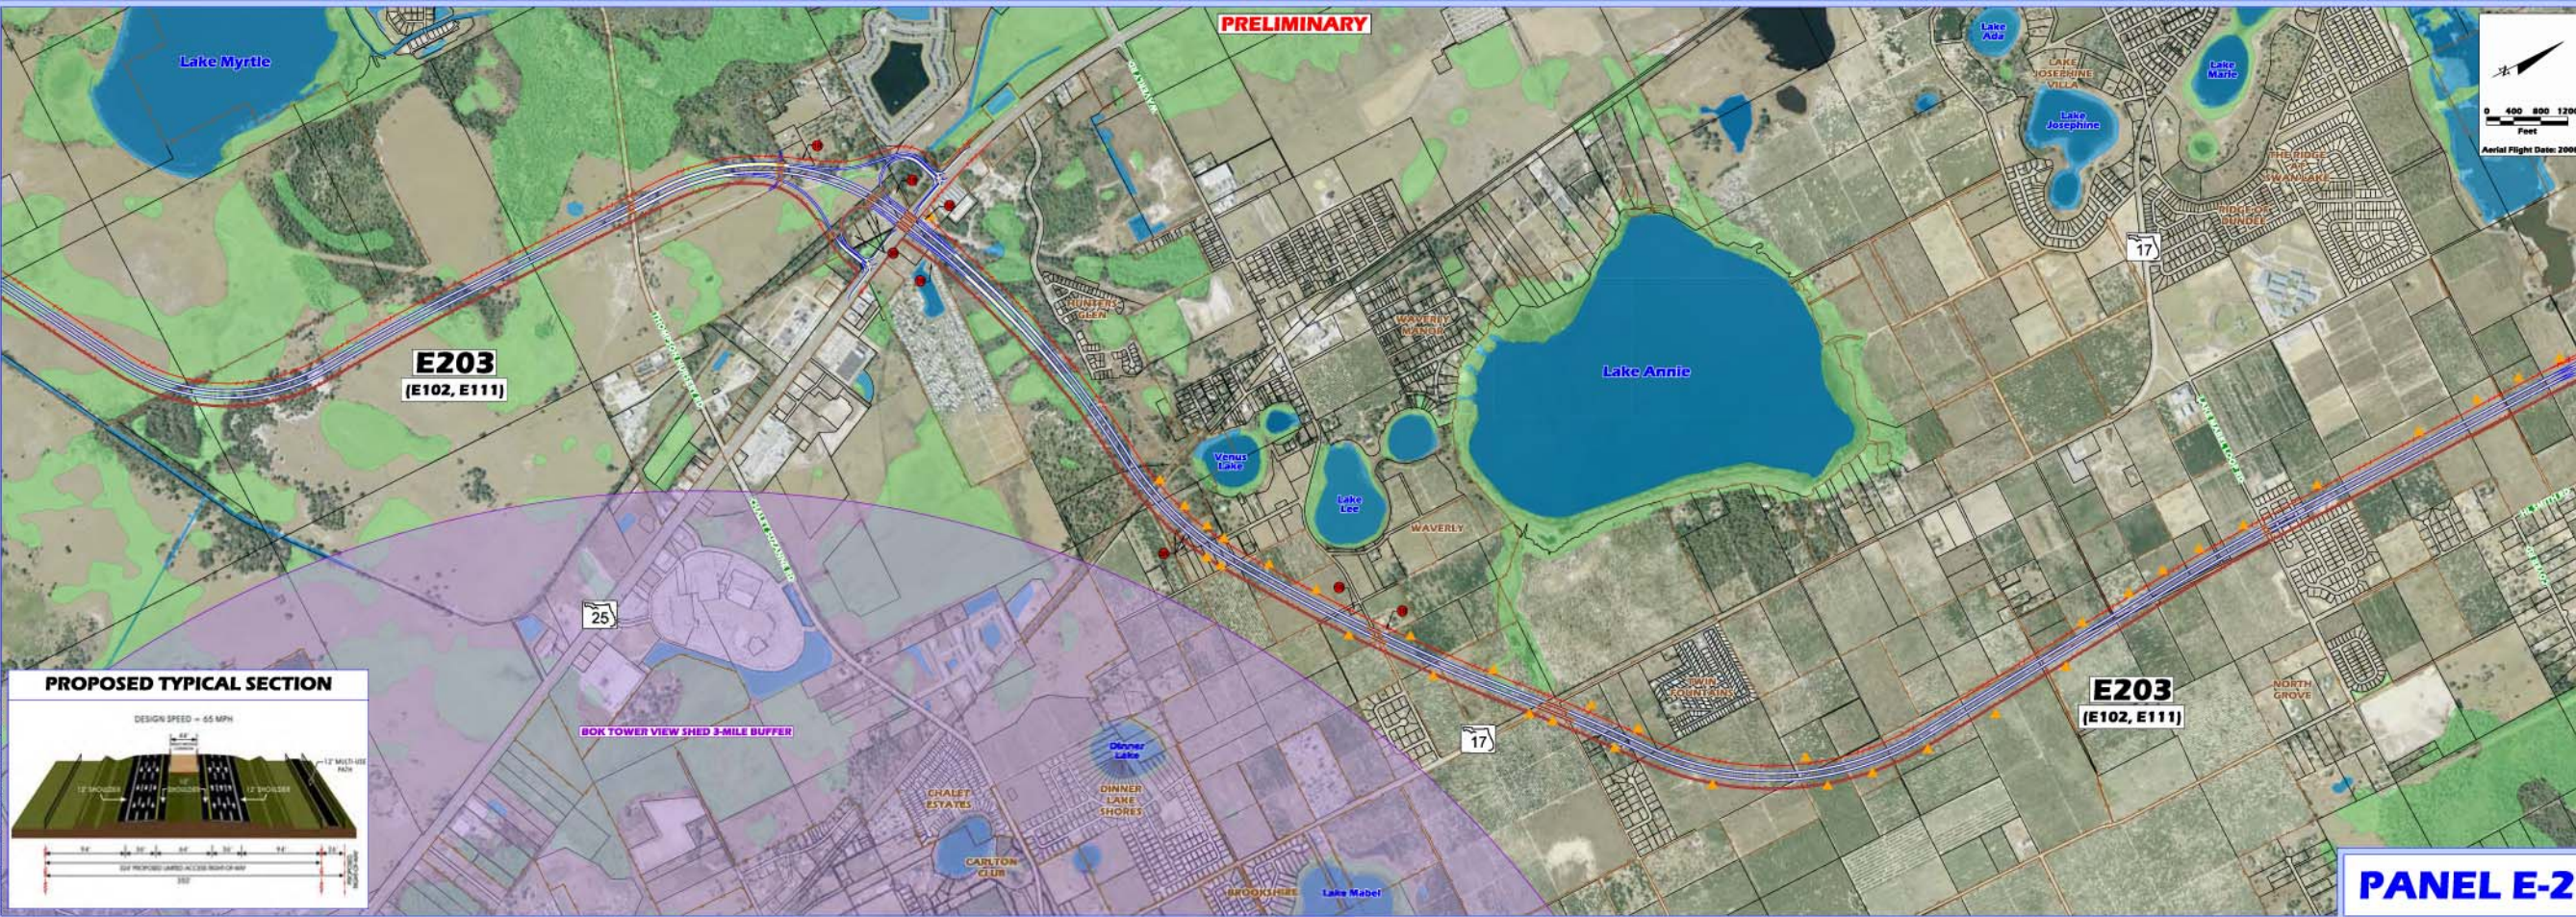

E203
[E102, E111]

E203
[E102, E111]

PANEL E-2

PROPOSED TYPICAL SECTION

