



Central Polk Parkway PD&E Study

PANEL LOCATION KEY


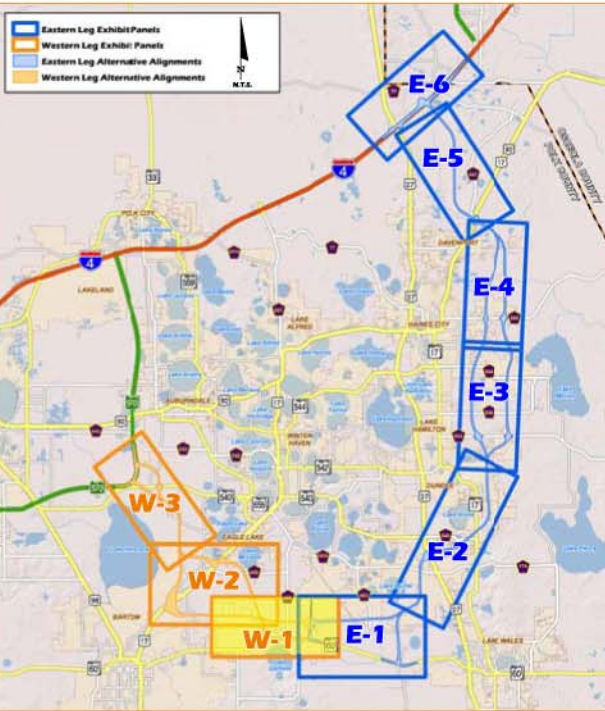


LEGEND

	COUNTY LINE		PROPOSED BRIDGE
	CITY LIMITS		PROPOSED MULTIPURPOSE PATH
	PARCEL BOUNDARY		WIDENING/CONSTRUCTION BY OTHERS
	PROPOSED RIGHT-OF-WAY		POTENTIAL RELOCATION B = BUSINESS; R = RESIDENCE
	PROPOSED LIMITED ACCESS RIGHT-OF-WAY		POTENTIAL CONTAMINATION SITE
	E201 ALTERNATIVE ALIGNMENT LINKS		EXISTING SURFACE WATER
	E101 RECOMMENDED CORRIDOR LINKS		EXISTING WETLAND
	PROPOSED ROADWAY		CONSERVATION LANDS

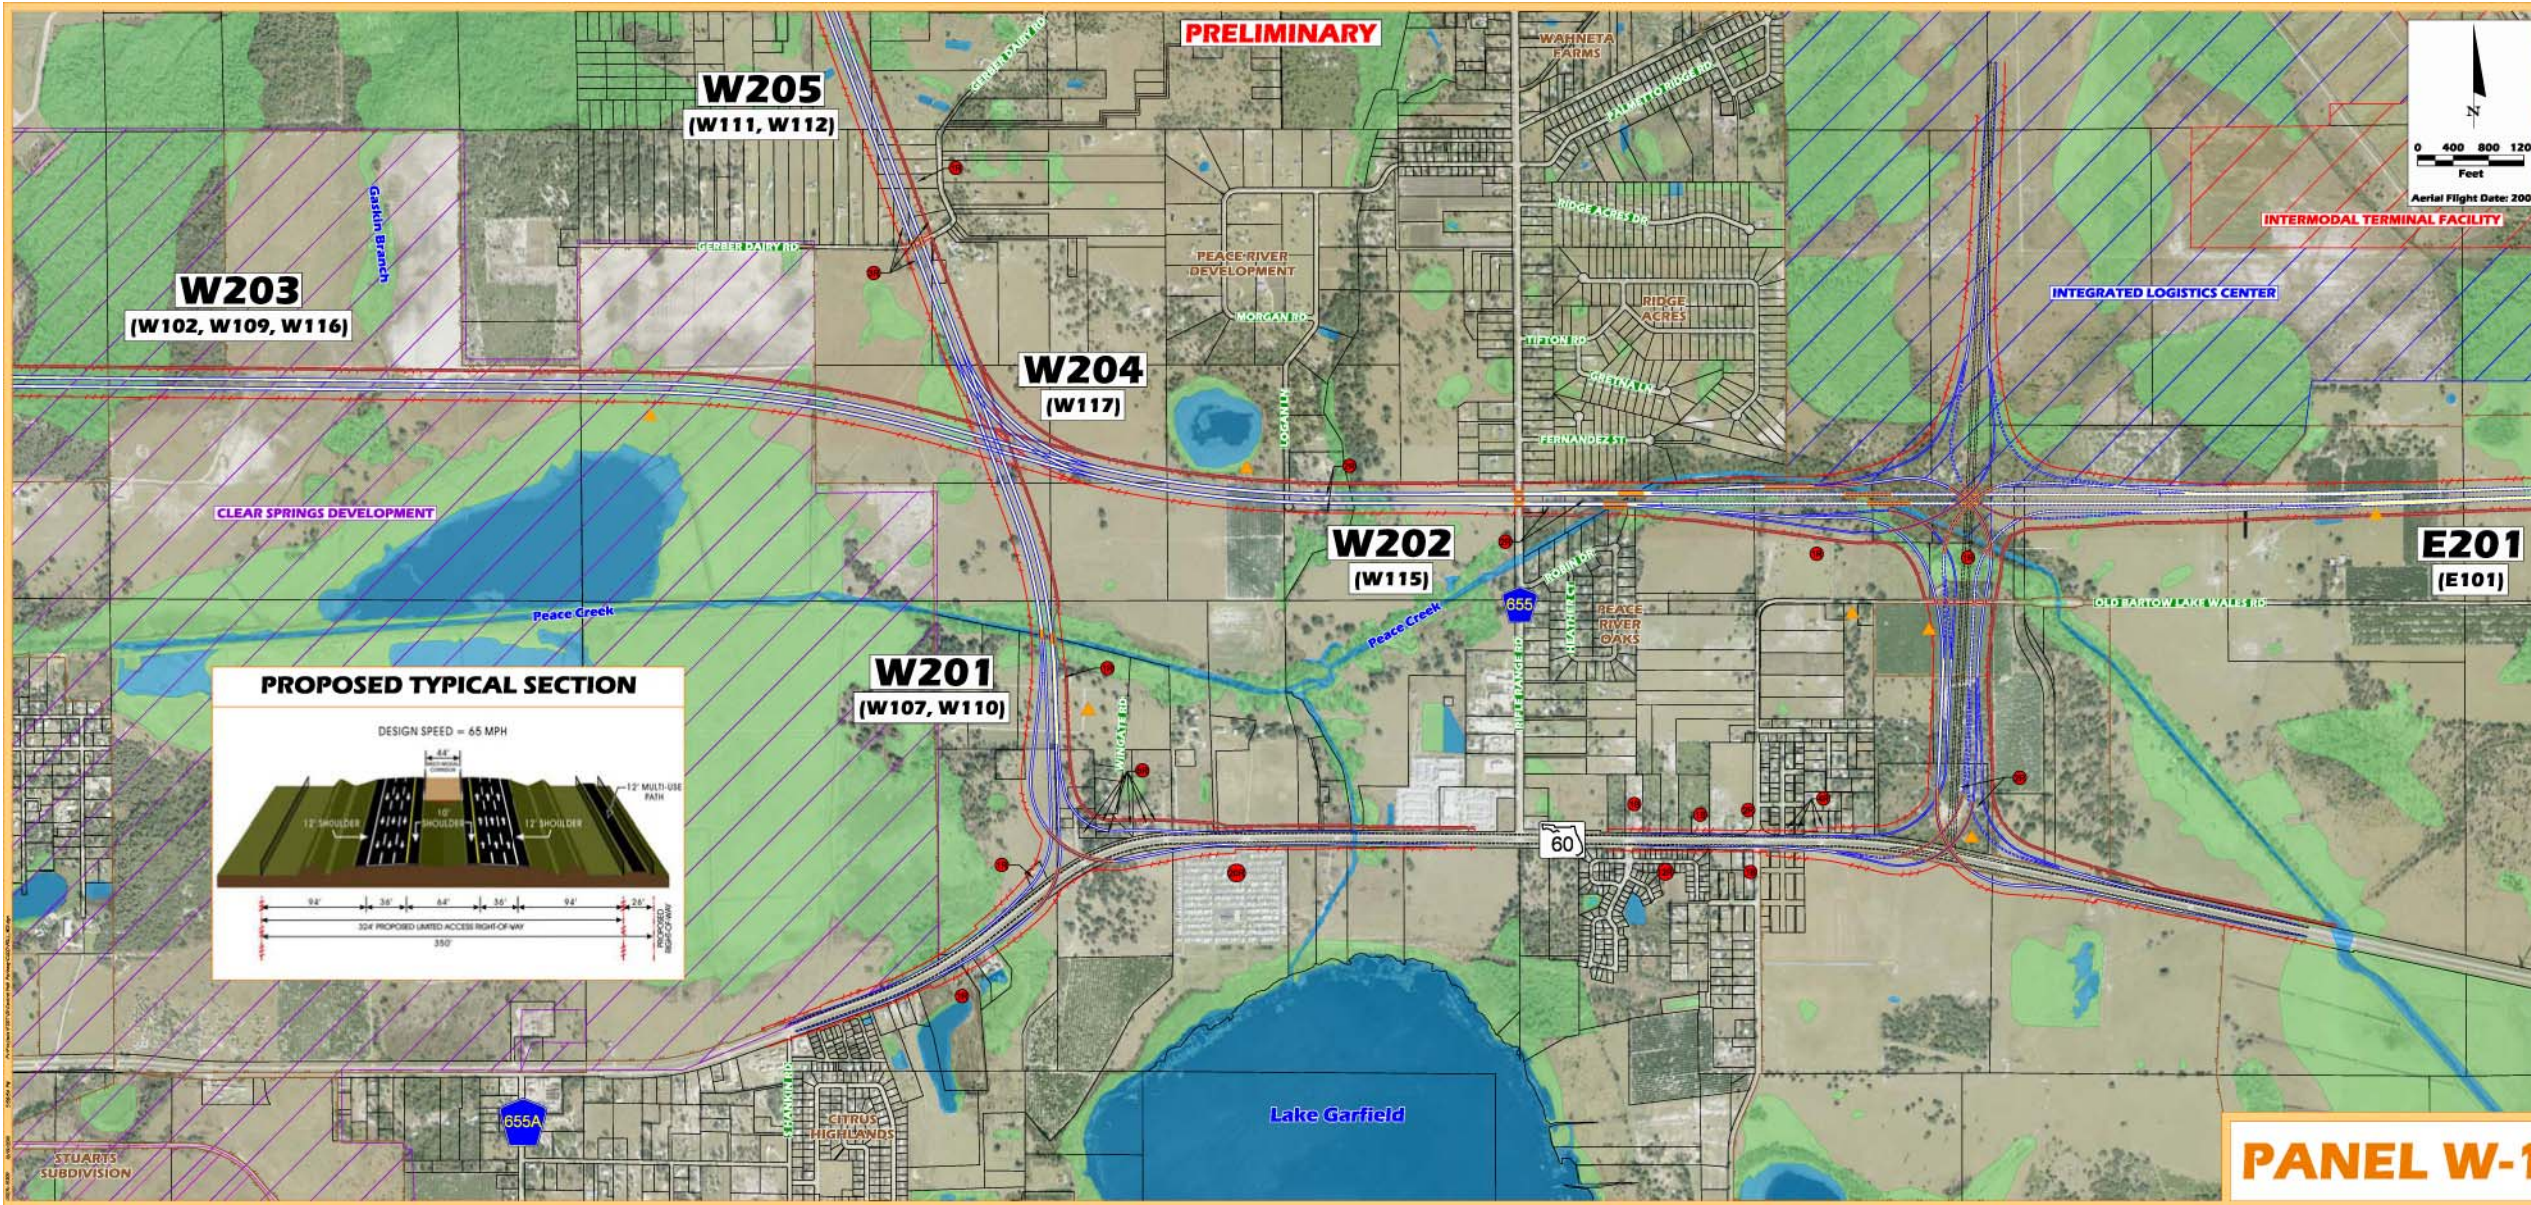

PRELIMINARY

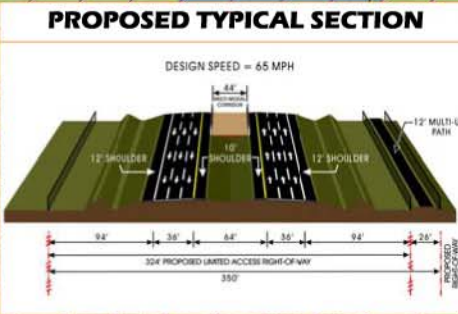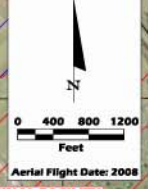

PANEL W-1